


Second Floor Addition After

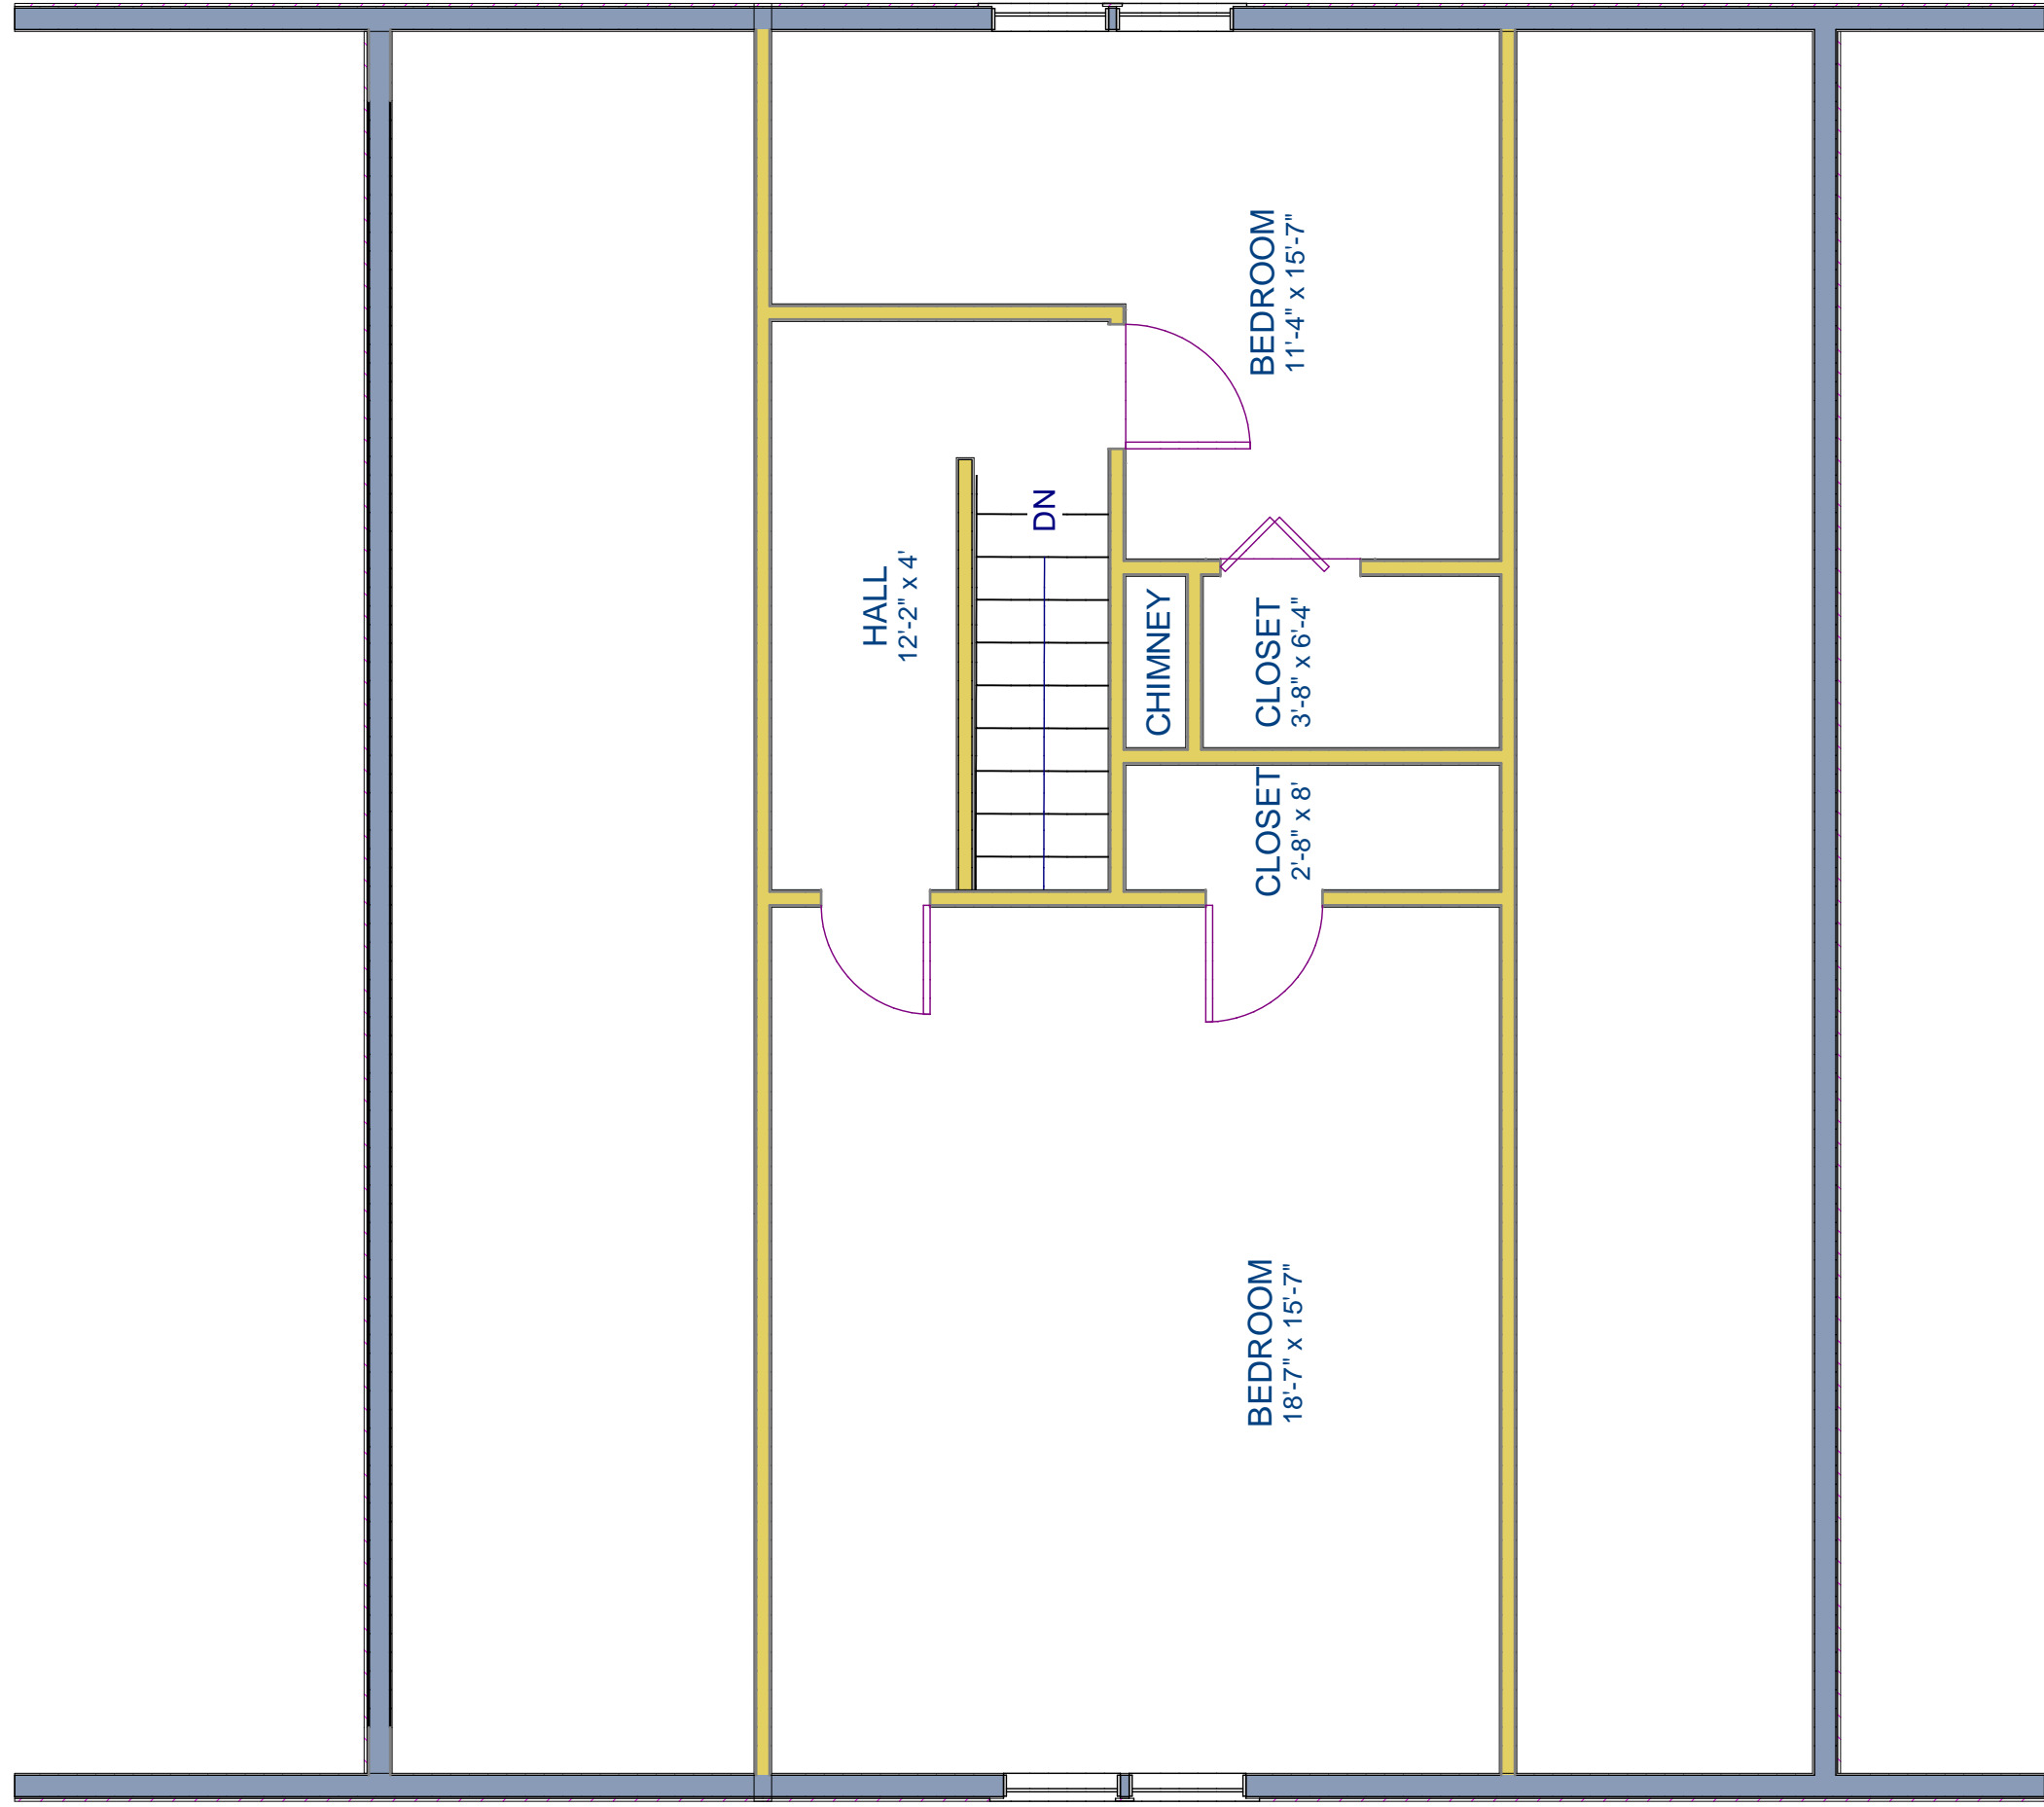

Second Floor Addition Before